


Gallery

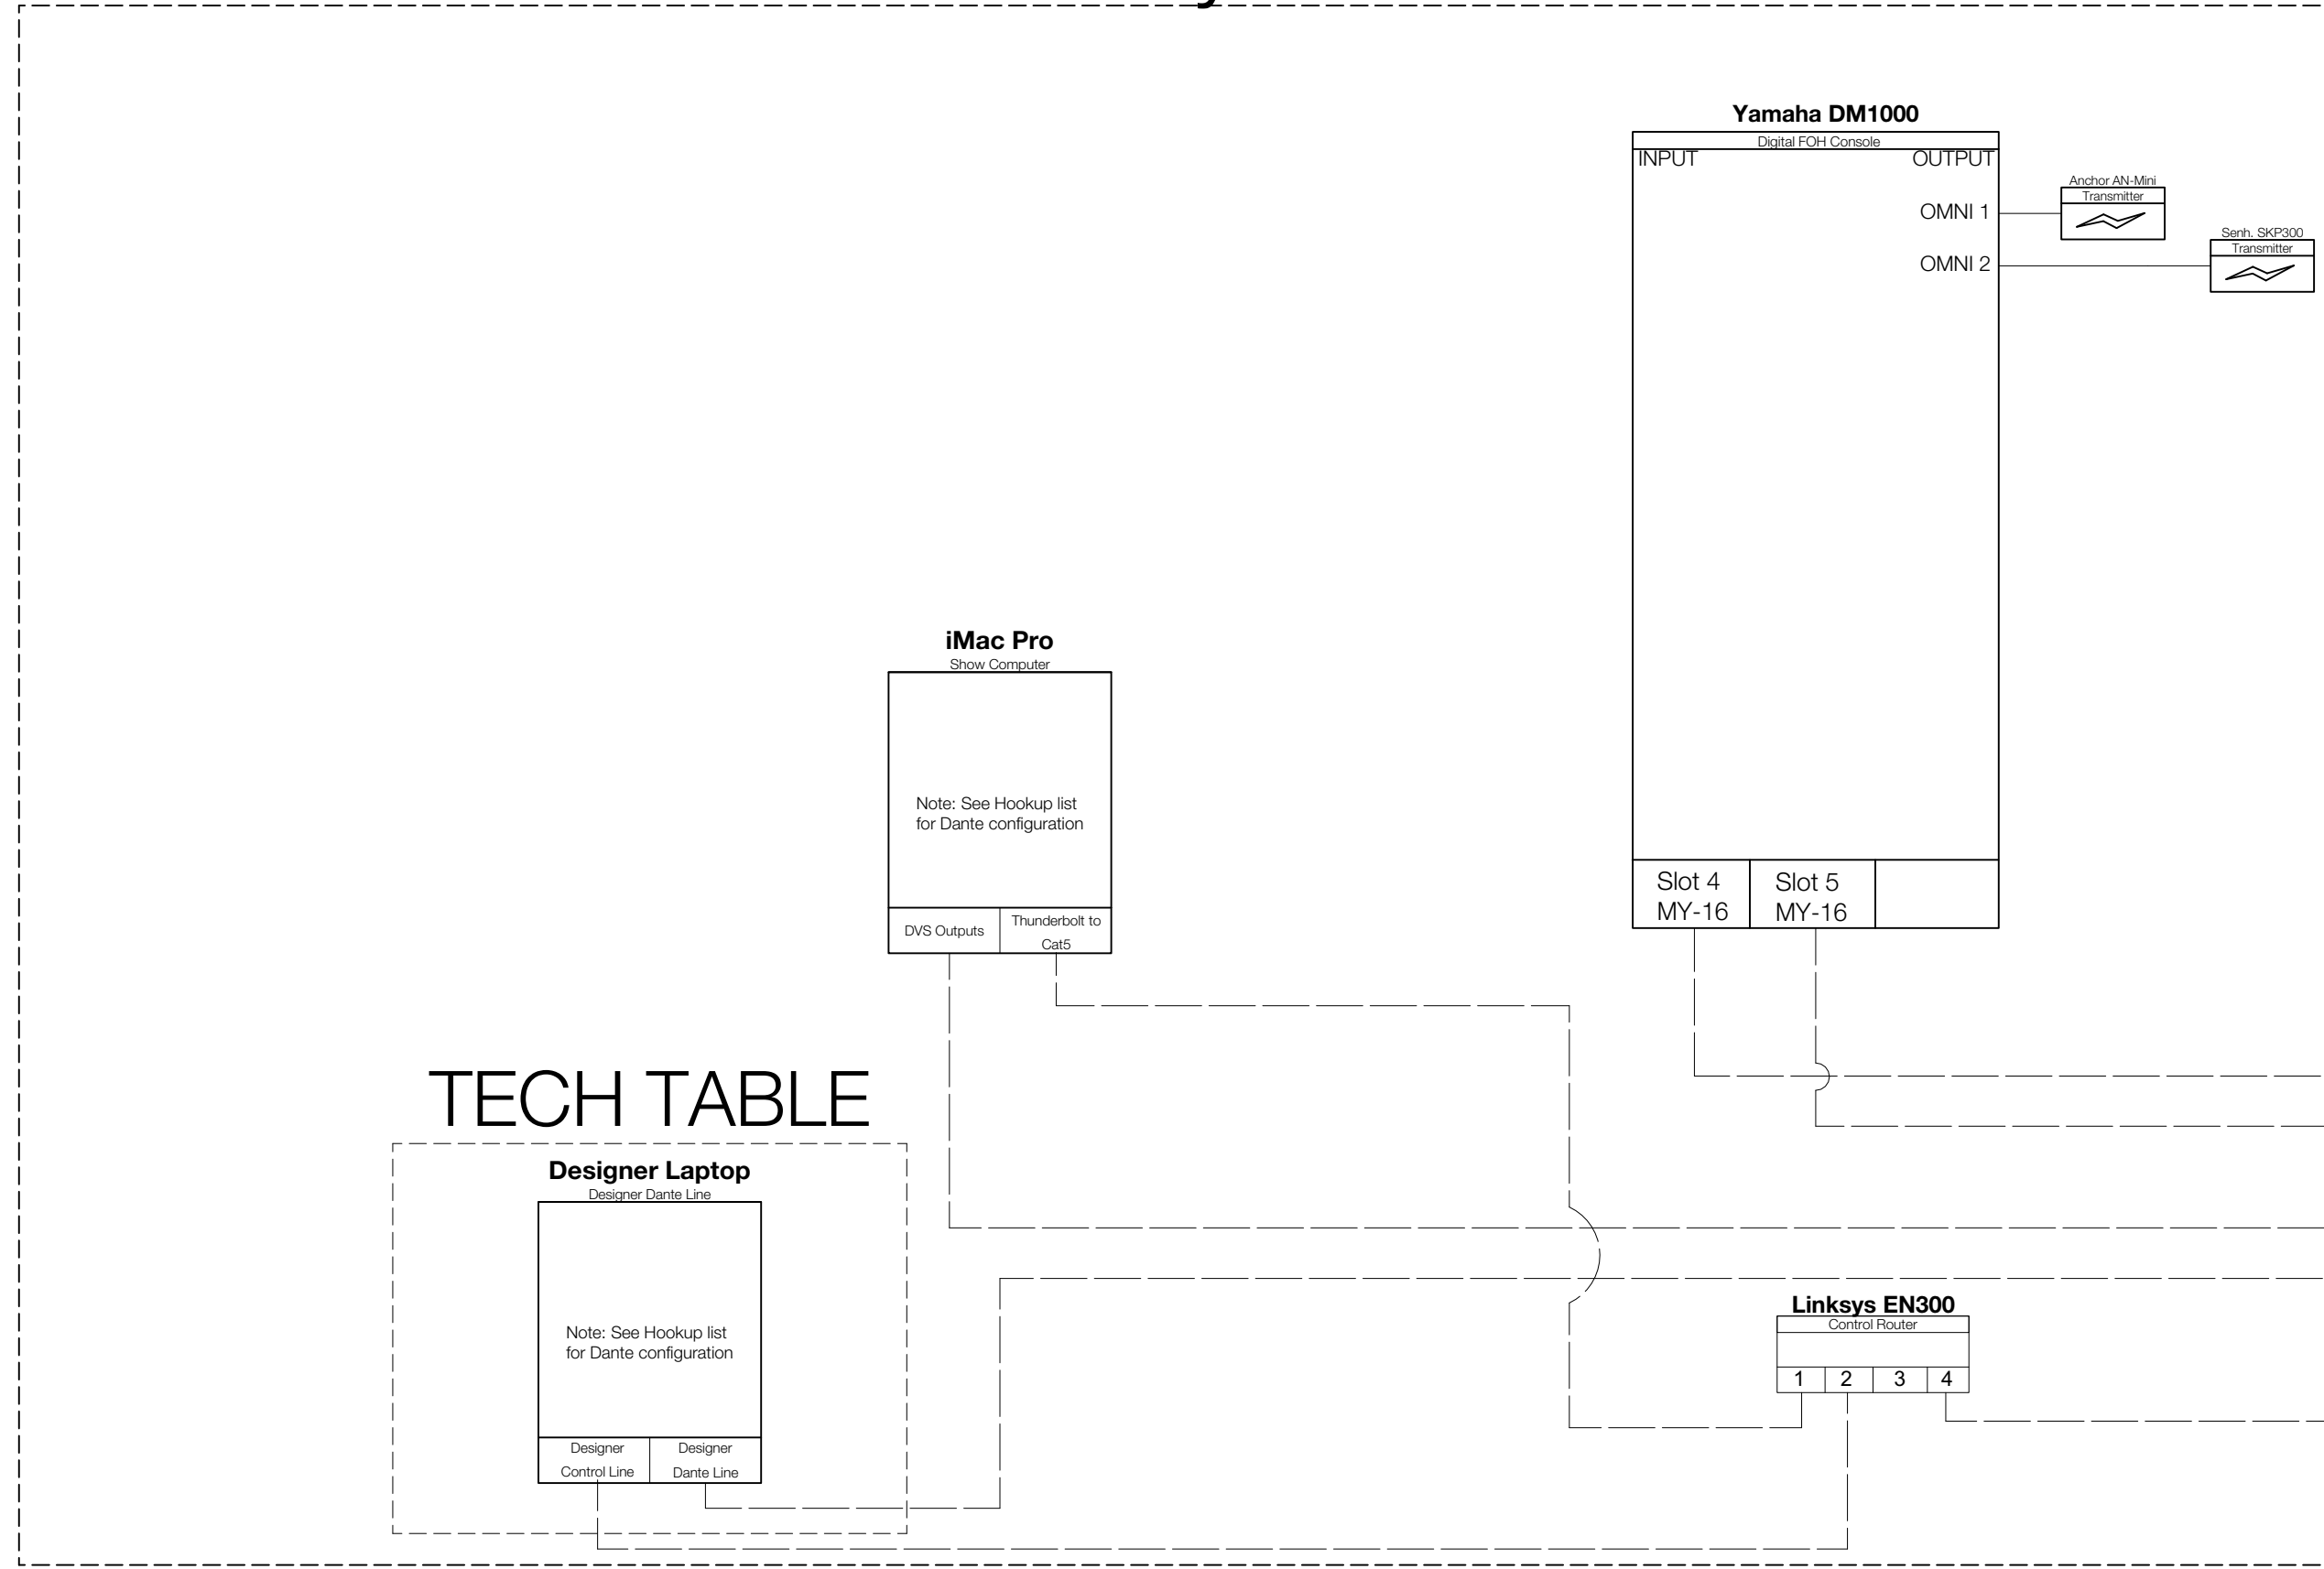

**Delaney Shay
Sound Design**

Sound Engineer: TBD

Rev	By	Notes
3/09	DRS	Added Spkrs
4/02	ARNL	Fixed spacing

General Notes:

Purdue Theatre

**In
The
Blood**

By: Suzan-Lori Parks

Director Tasia Jones

Scenic Designer Kate Cardinalli

Lighting Designer Baxter Chambers

Costume Designer Allison Jones

Drawn By Zab

DISCLAIMER: The designer is responsible for the aural aspects of the production only, and all specifications provided relate solely to the appearance of the sound system and not to matters of electrical or structural soundness and/or safety. The implementation of this design must comply with the most stringent applicable federal and local safety and fire certificates. The designer is not qualified to determine the electrical or structural appropriateness of the design and will not assume responsibility for damages resulting through improper engineering and/or implementation in the handling of the elements of the sound design. The designer agrees to make prompt alterations to any specification found to be incompatible with proper safety precautions.

Block Inputs


INs

Scale NTS

Revision Initial


Plate # 1 of 2

ORIGINALLY PRINTED AT 17" x 11"

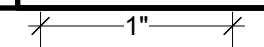

SVC ROOM

THEATRE

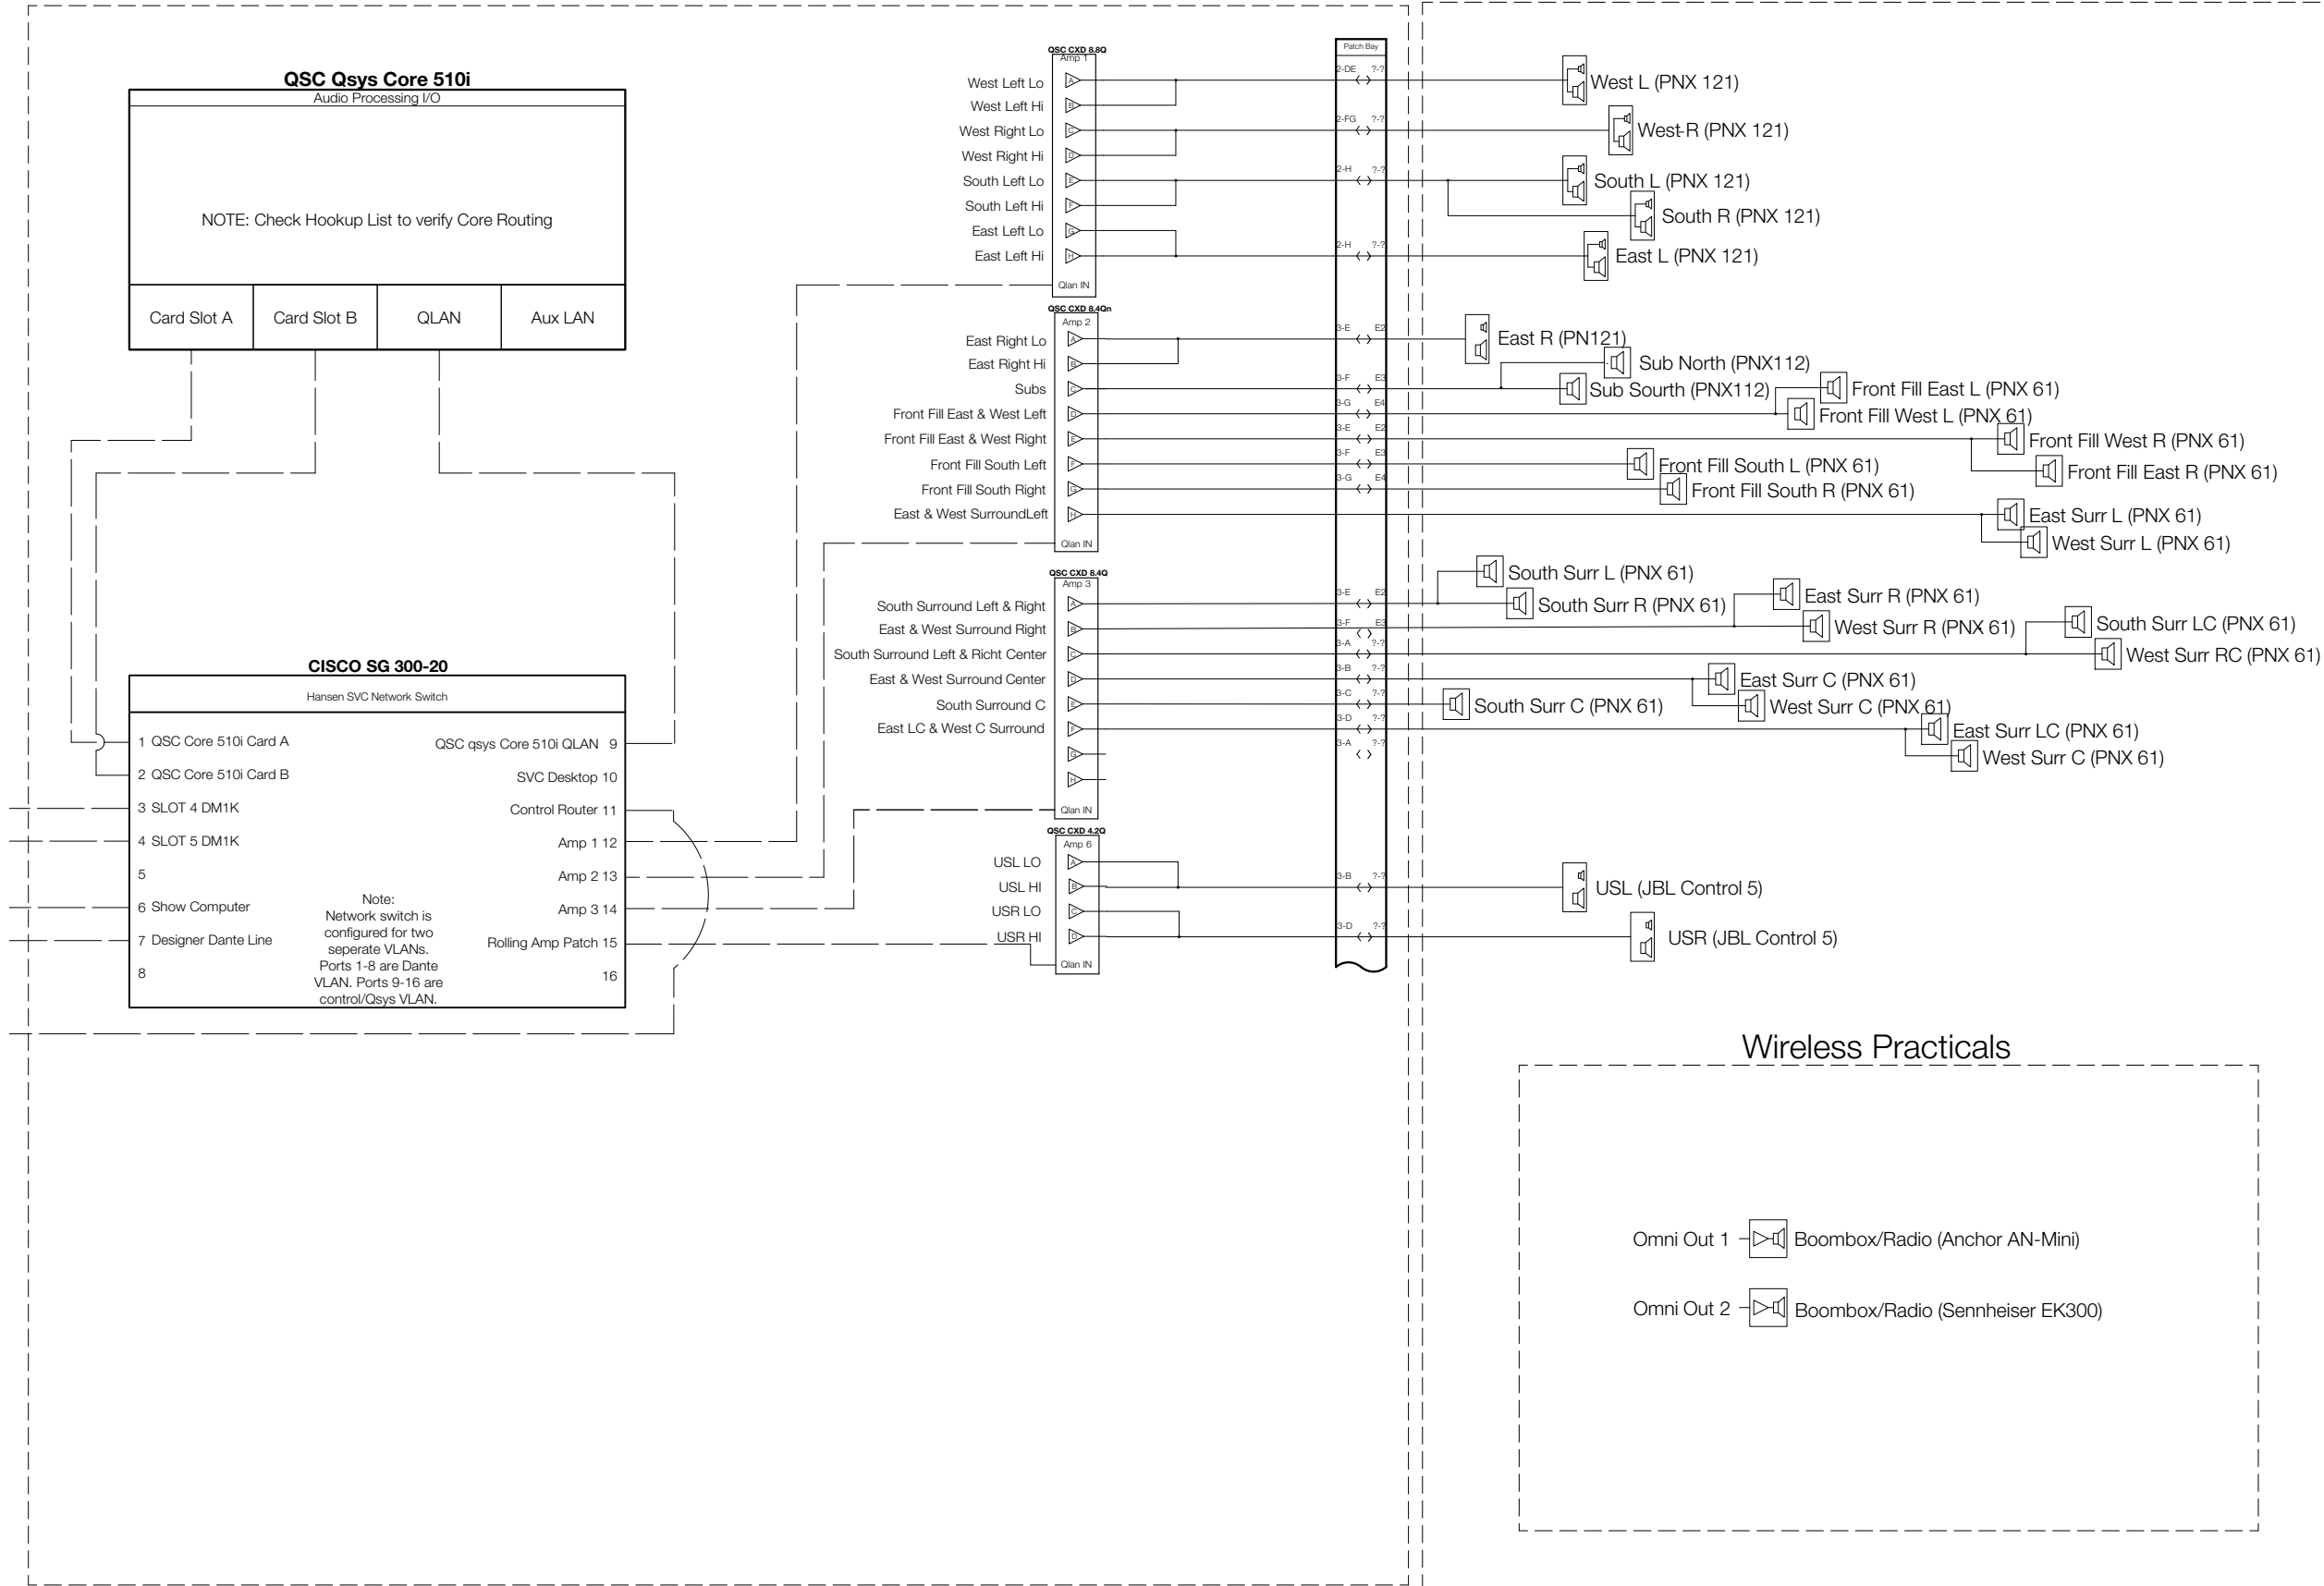

**Delaney Shay
Sound Design**

Sound Engineer: TBD

Rev	By	Notes
3/09	DRS	Added Spkrs
4/02	ARNL	Fixed spacing

General Notes:

Purdue Theatre

**In
The
Blood**
By: Suzan-Lori Parks

Director	Tasia Jones
Scenic Designer	Kate Cardinali
Lighting Designer	Baxter Chambers
Costume Designer	Allison Jones
Drawn By	ZaB

DISCLAIMER: The designer is responsible for the aural aspects of the production only, and all specifications provided relate solely to the appearance of the sound system and not to matters of electrical or structural soundness and/or safety. The implementation of this design must comply with the most stringent applicable federal and local safety and fire certificates. The designer is not qualified to determine the electrical or structural appropriateness of the design and will not assume responsibility for damages resulting through improper engineering and/or implementation in the handling of the elements of the sound design. The designer agrees to make prompt alterations to any specification found to be incompatible with proper safety precautions.

Block Outputs

OUTs

Scale	NTS
Revision	Initial
Plate #	2 of 2

